





EAST ELEVATION - ALPINE HWY

SCALE: 1/8" = 1'-0"

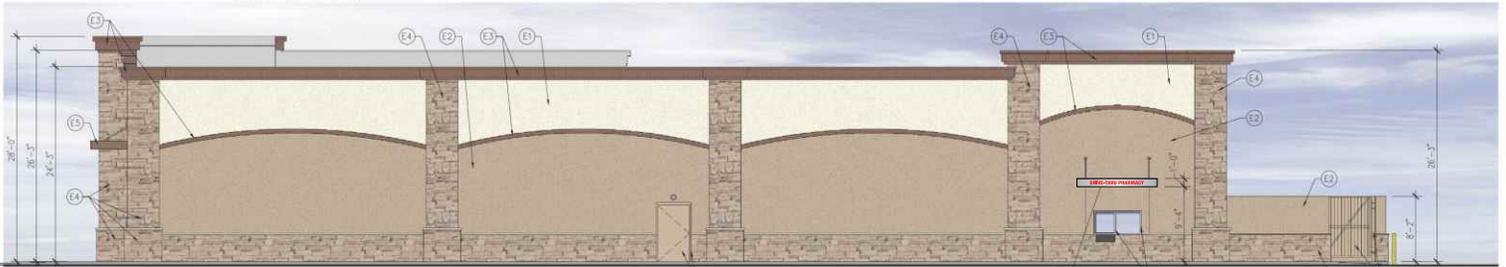


NORTH ELEVATION

SCALE: 1/8" = 1'-0"

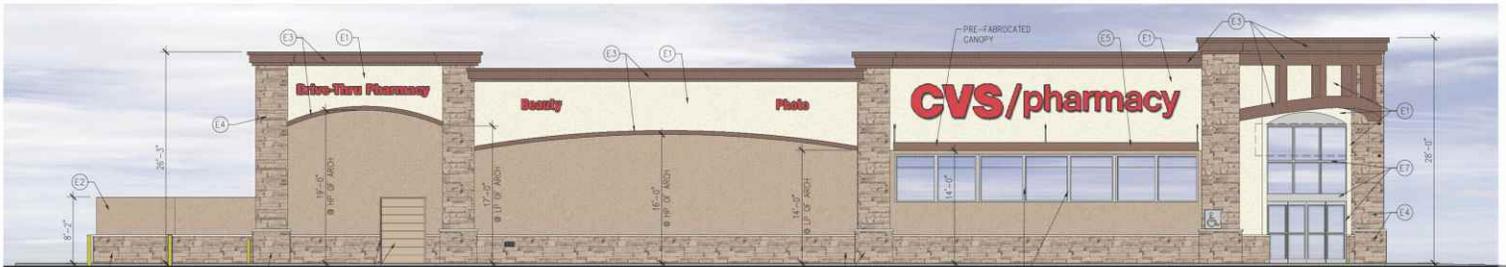

SOUTH ELEVATION - NORTH

SCALE: 1/8" = 1'-0"

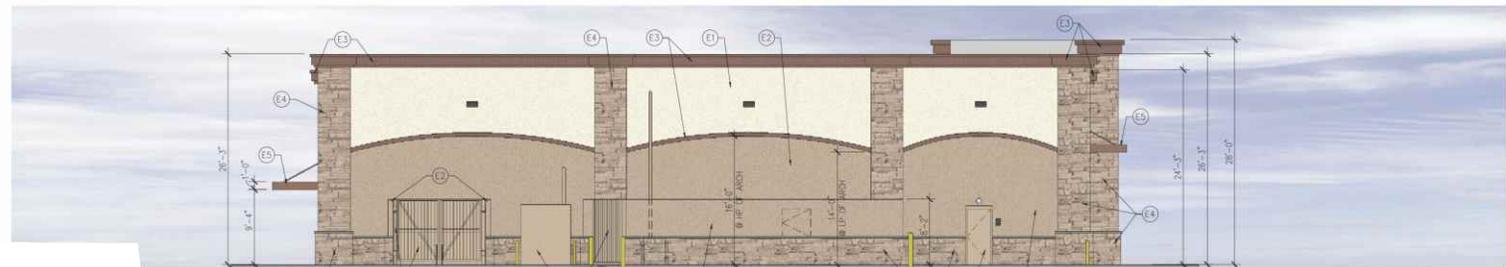

WEST ELEVATION

SCALE: 1/8" = 1'-0"

* Elevations are for general sign location only. Building materials and design details may not be reflected.



1418 Elmhurst Rd.
Elk Grove Village
Illinois 60007

CVS # 65272
1100 N & Alpine Hwy
Highland, UT

Date: 9/5/2014

Revisions:
