

DRY CREEK LAKE

Highland Glen Park – Highland



Blackridge Pond – Herriman



Blackridge Pond – Herriman



Manila Creek Park – Pleasant Grove



Spanish Oaks Reservoir – Spanish Fork



Wayne Bartholomew Family Park – Springville




Wayne Bartholomew Family Park – Amenities




Tibble Fork – American Fork Canyon



Willow Pond – Murray

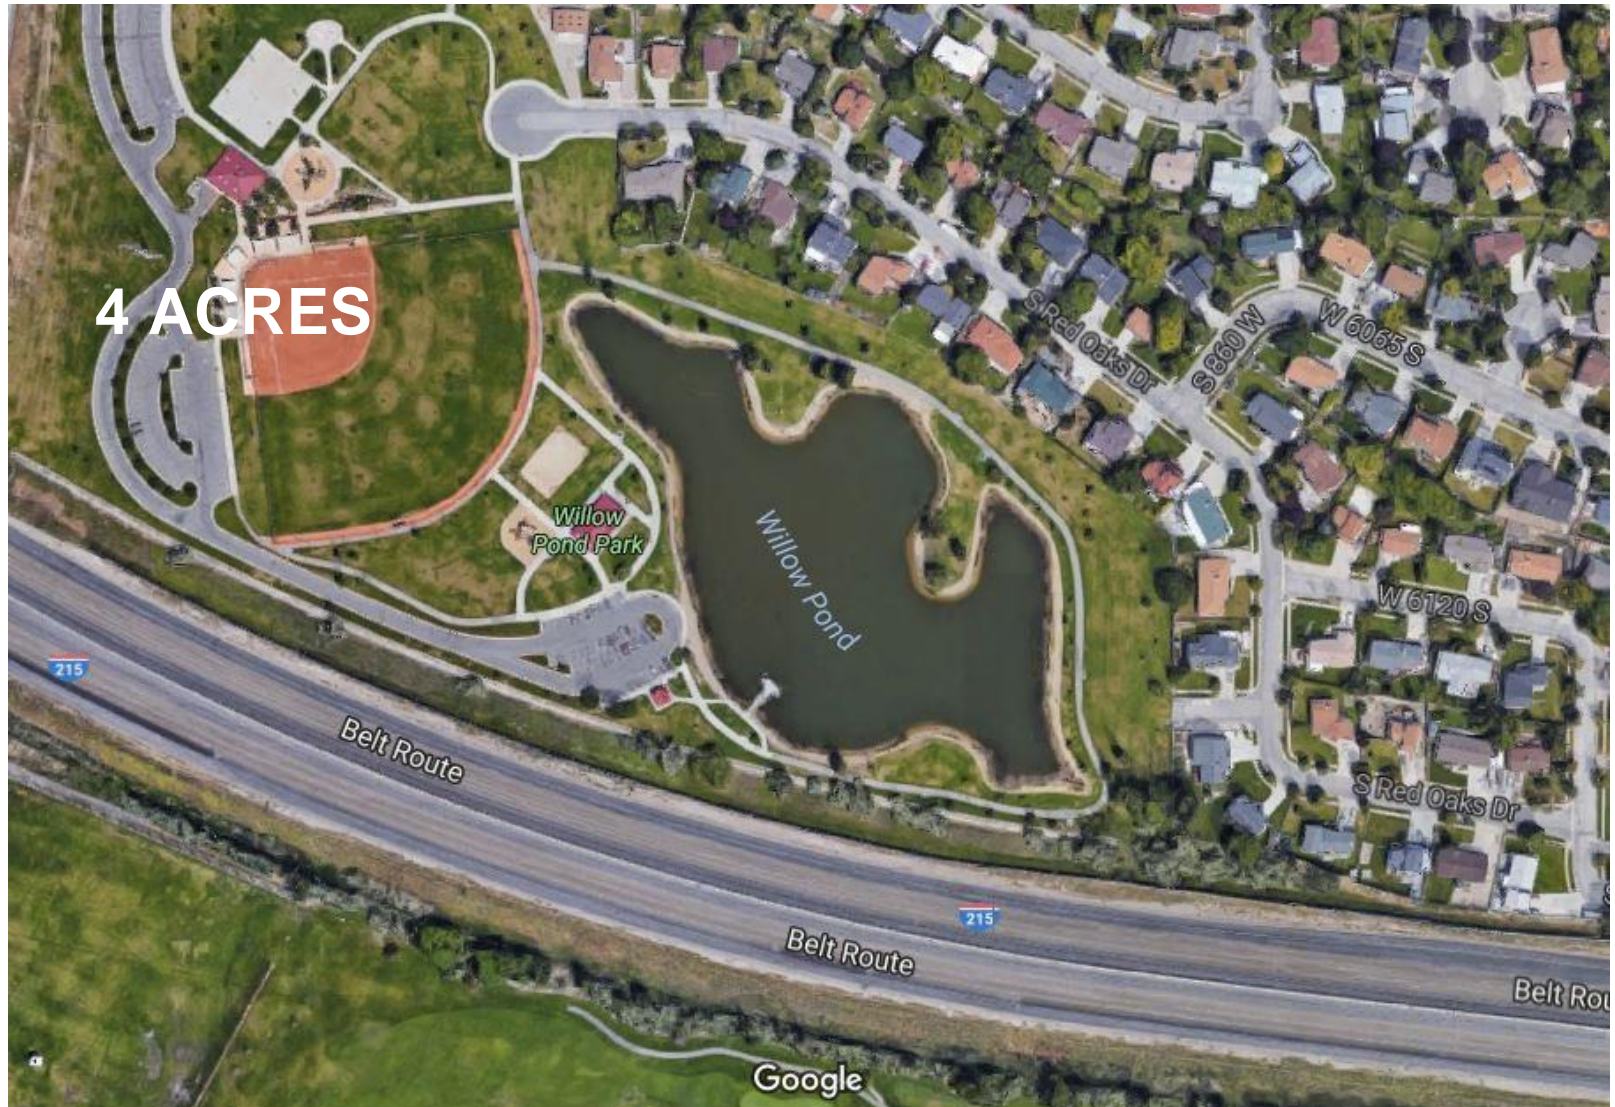



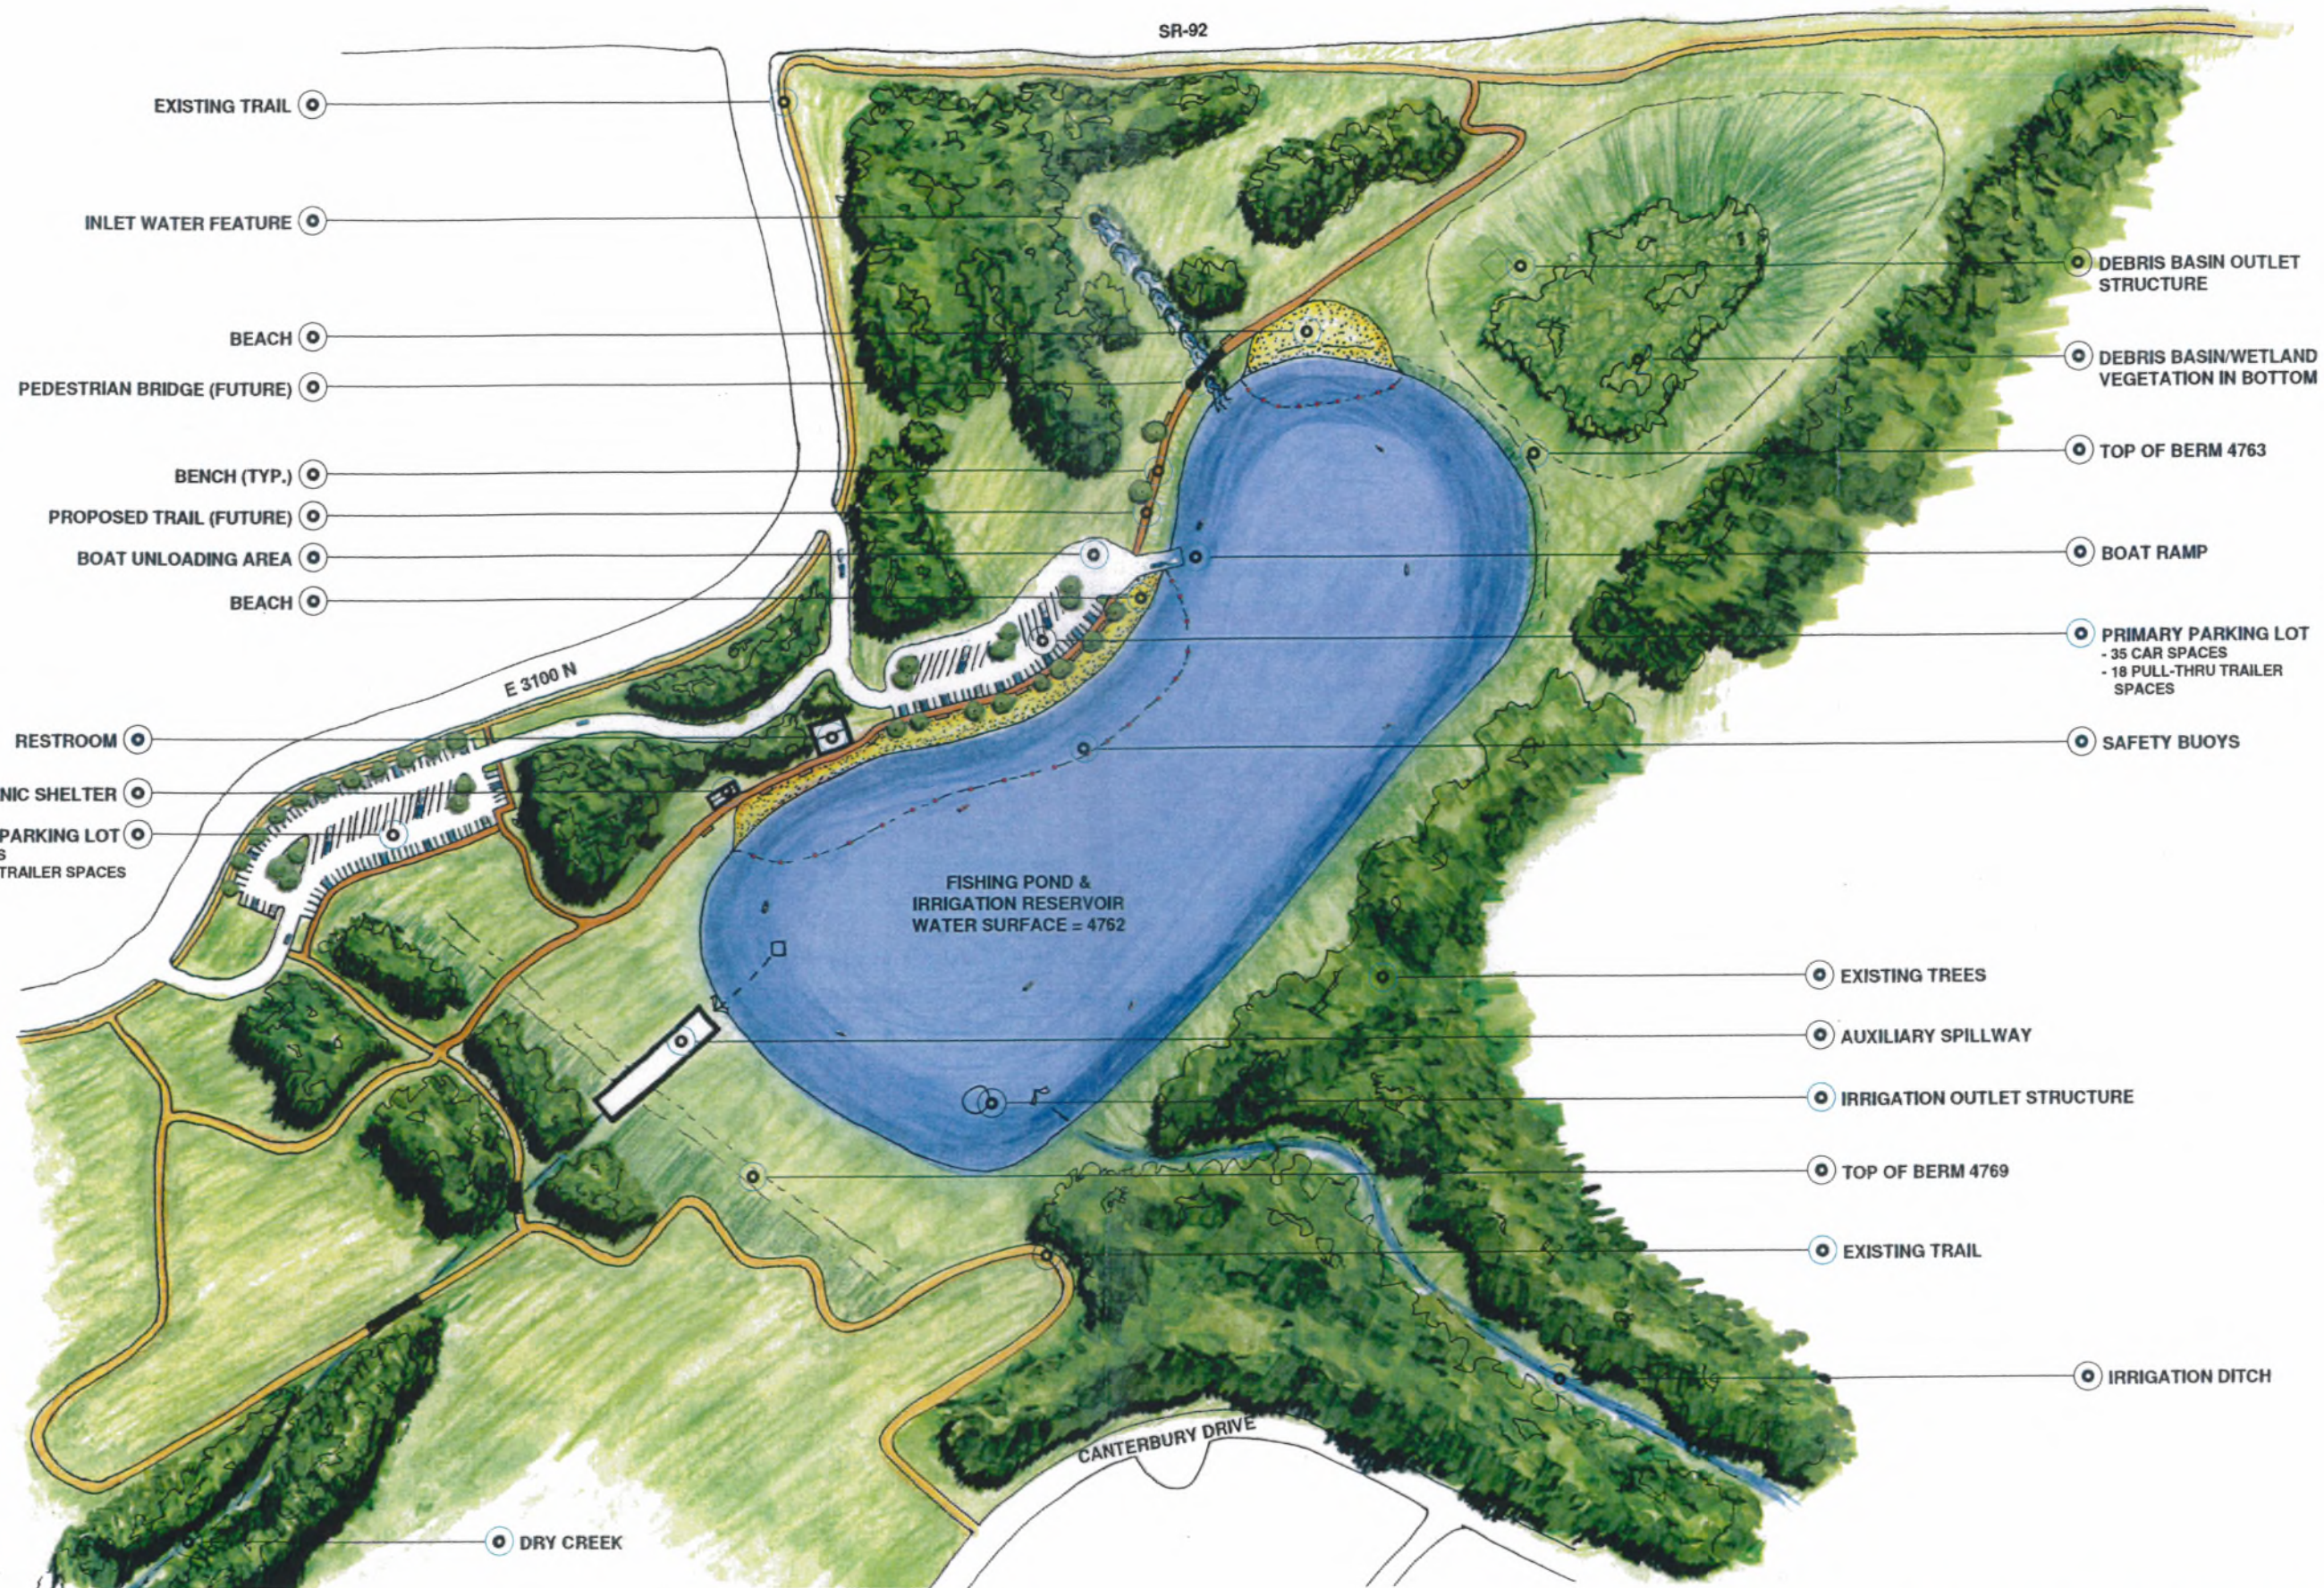


- EXISTING TRAIL
- INLET WATER FEATURE
- BEACH
- PEDESTRIAN BRIDGE (FUTURE)
- BENCH (TYP.)
- PROPOSED TRAIL (FUTURE)
- BOAT UNLOADING AREA
- BEACH


- DEBRIS BASIN OUTLET STRUCTURE
- DEBRIS BASIN/WETLAND VEGETATION IN BOTTOM
- TOP OF BERM 4763
- BOAT RAMP
- PRIMARY PARKING LOT
- 35 CAR SPACES
- 18 PULL-THRU TRAILER SPACES
- SAFETY BUOYS

- RESTROOM
- PICNIC SHELTER
- SECONDARY PARKING LOT
- 88 CAR SPACES
- 19 PULL-THRU TRAILER SPACES

- EXISTING TREES
- AUXILIARY SPILLWAY
- IRRIGATION OUTLET STRUCTURE
- TOP OF BERM 4769
- EXISTING TRAIL
- IRRIGATION DITCH

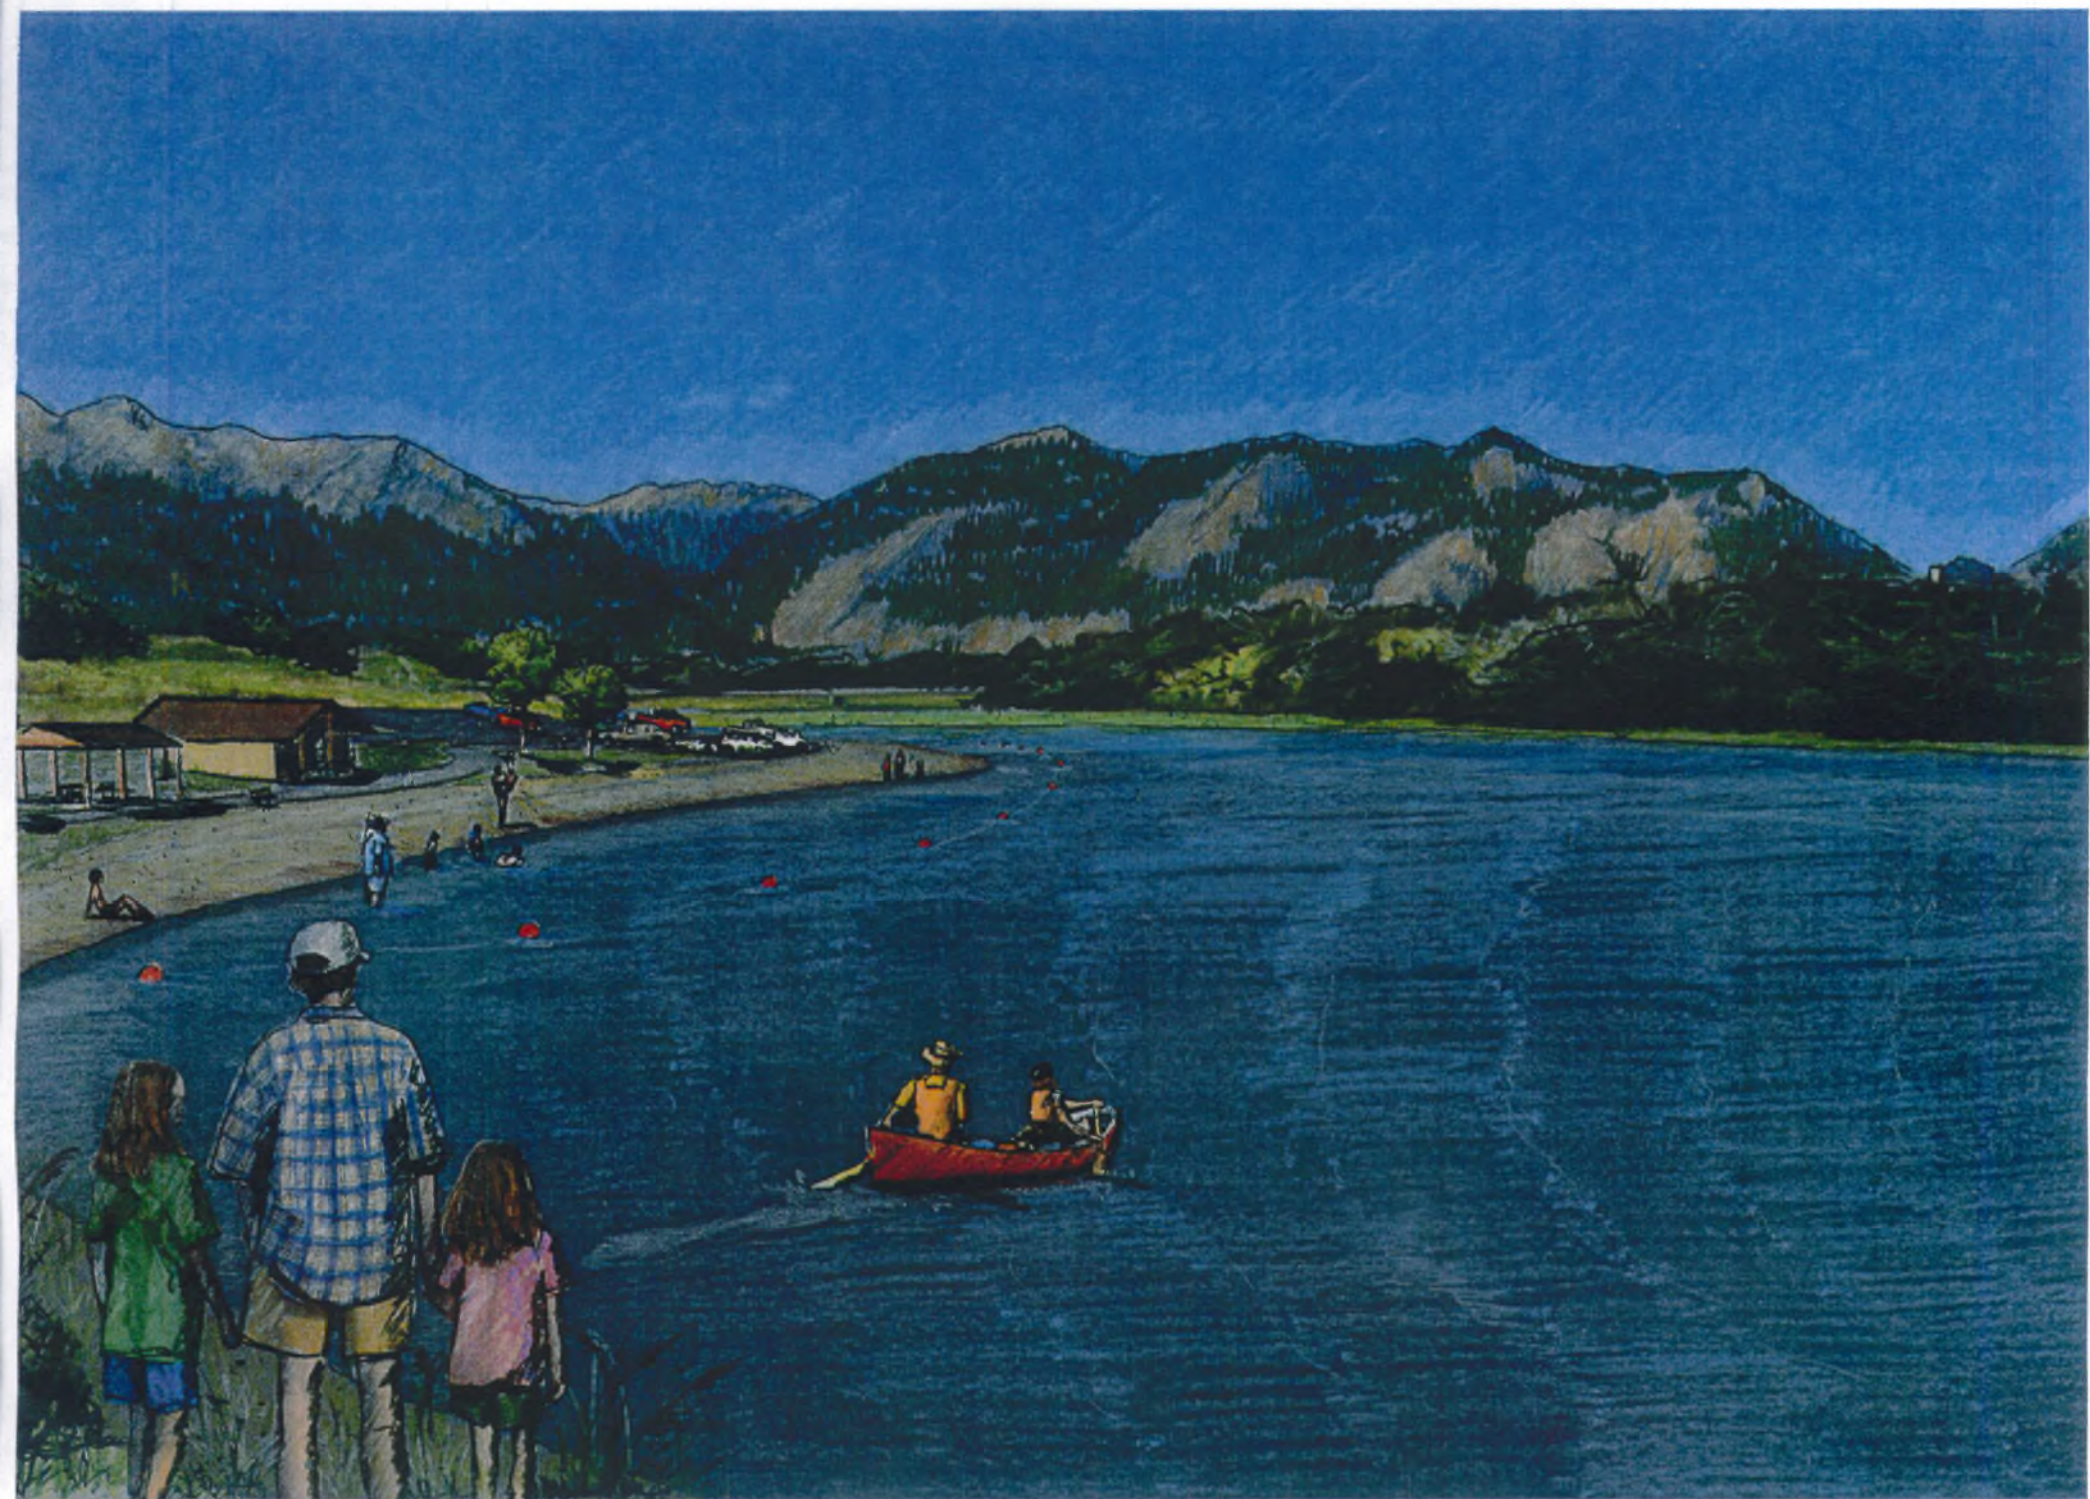

O:\2017\PG-186-1703 Dry Creek Dam Reconstruction and Lehi Park\Project Data\Design\Roadway_Design\PG-186-1703 Option 3.dwg - OPTION 3 (2) - 9/05/2017 03:58pm miles

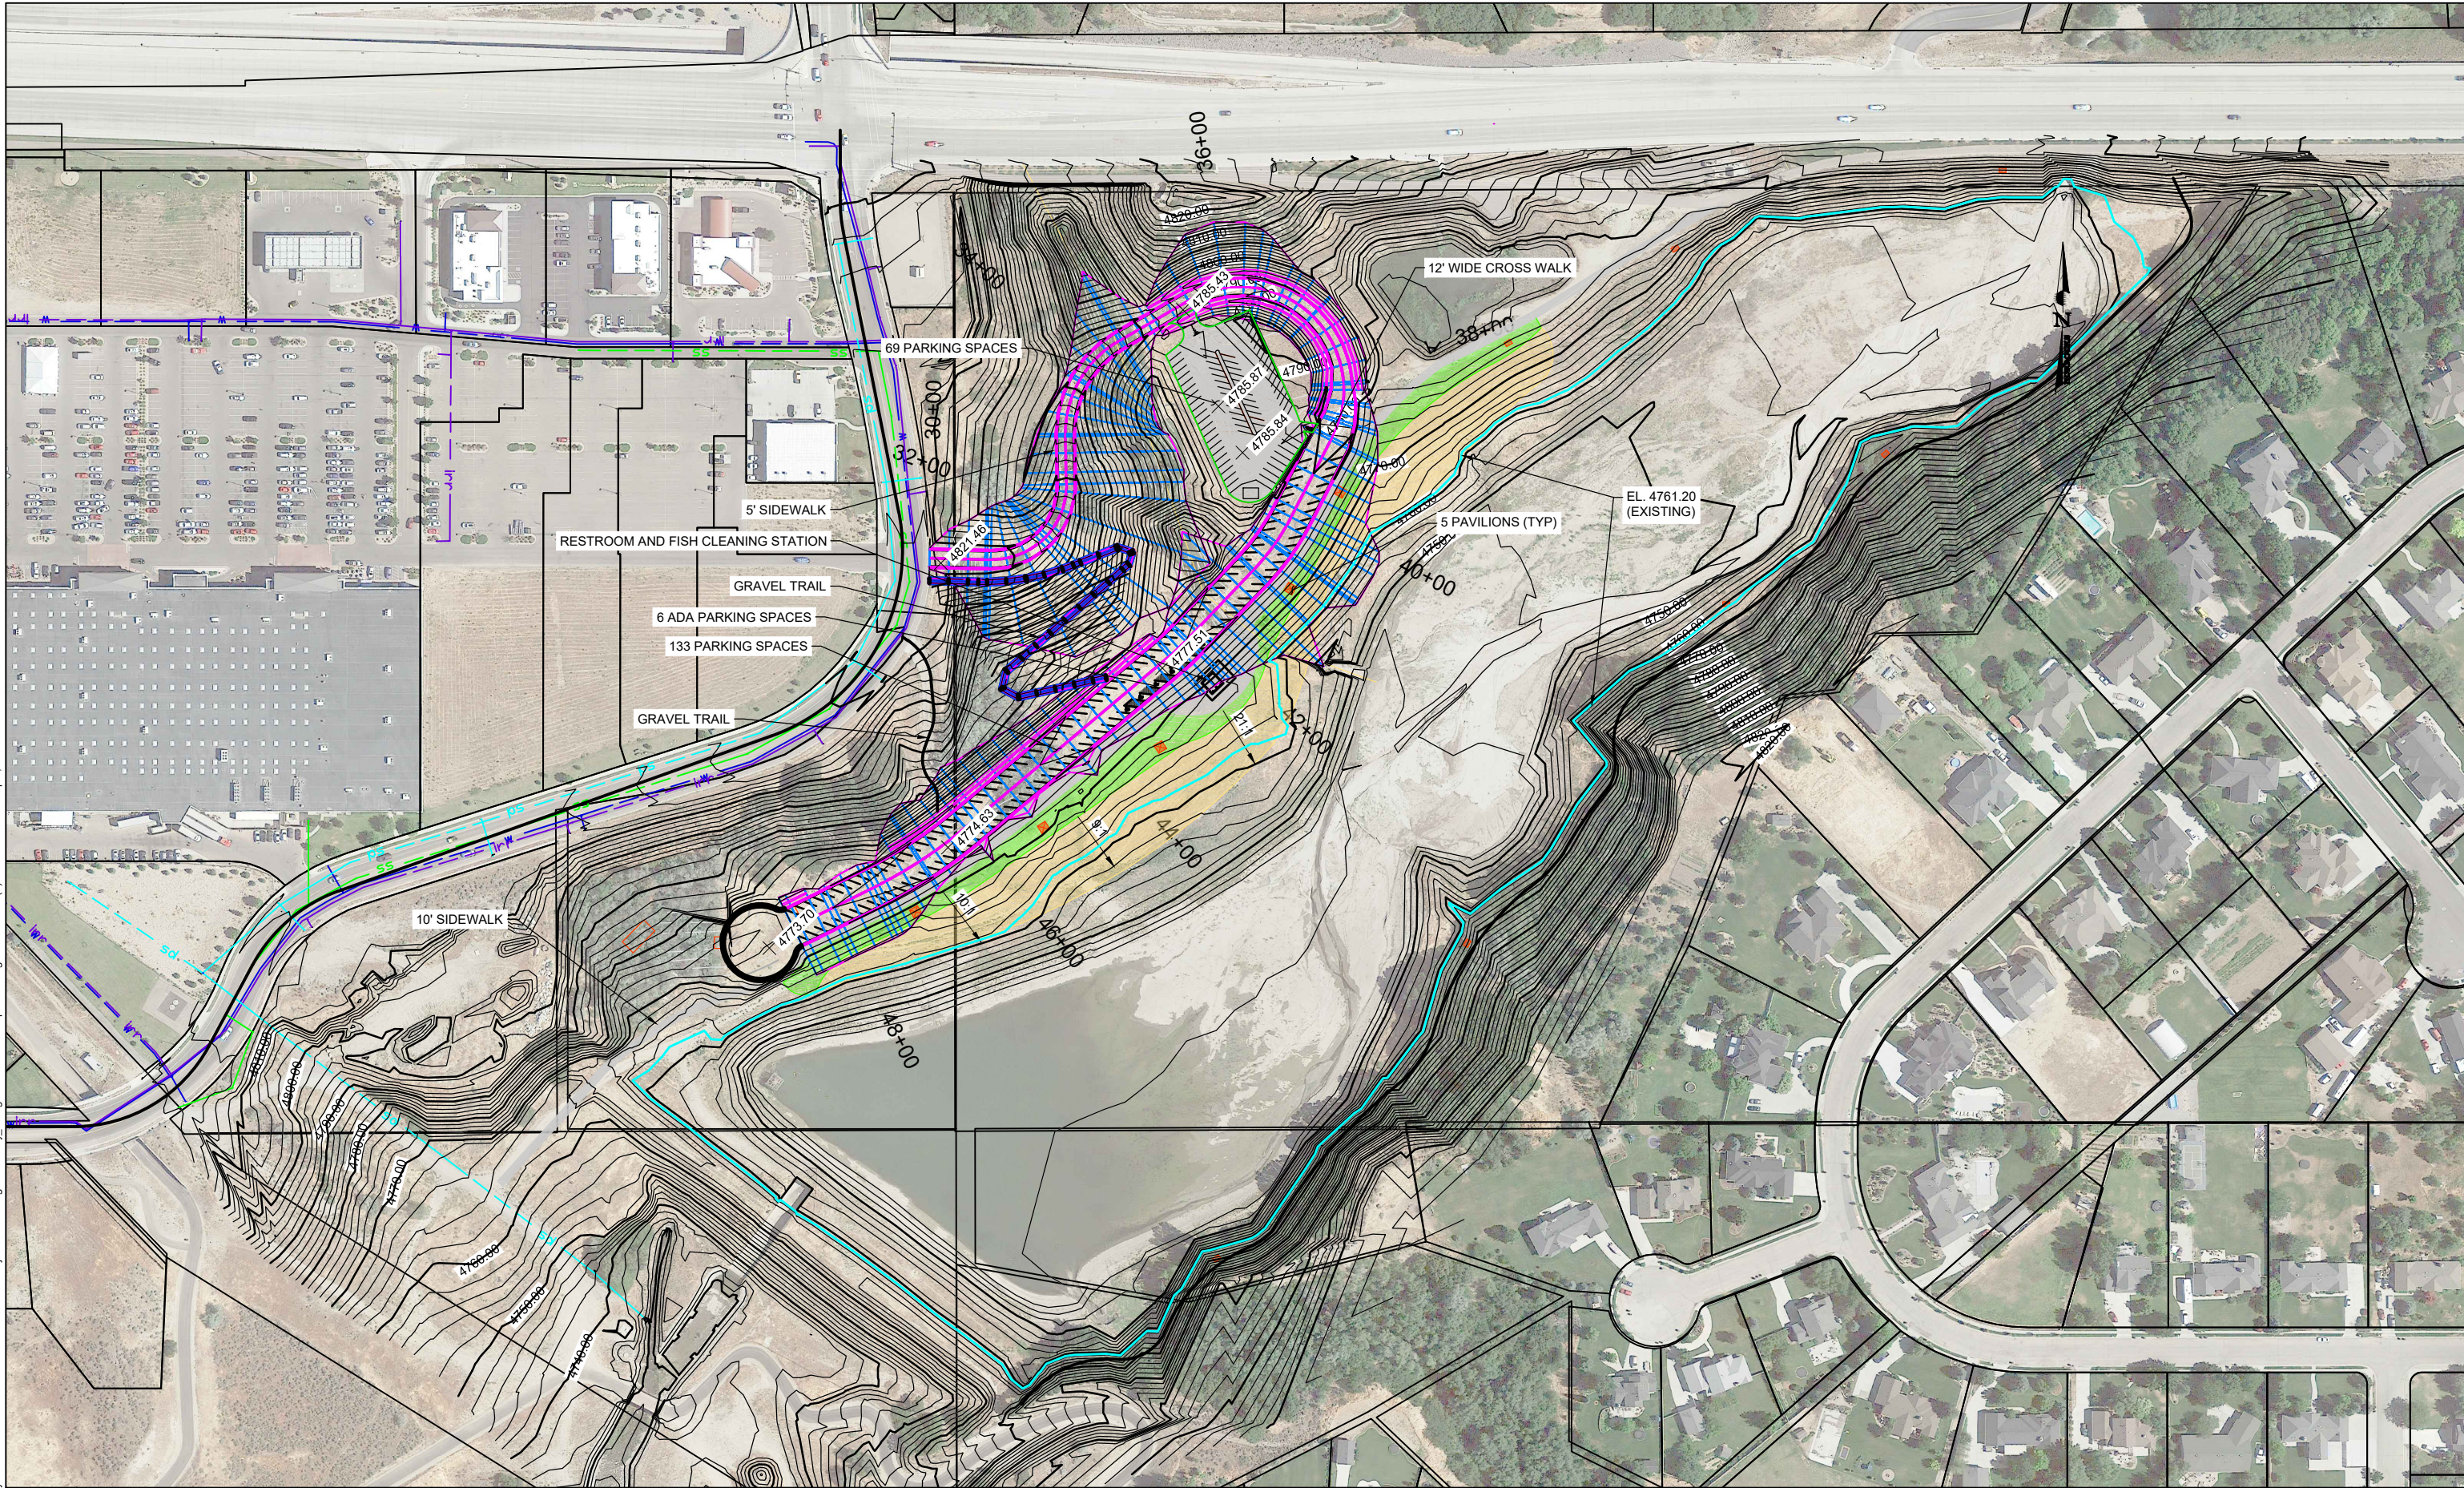

PRELIMINARY
NOT FOR CONSTRUCTION

SCALE
HORIZONTAL
1" = 200'
VERTICAL
N/A

WARNING
0 1/2 1
IF THIS BAR DOES NOT
MEASURE 1" THEN
DRAWING IS NOT TO SCALE


HORROCKS
ENGINEERS

2162 West Grove Parkway
Suite 400
Pleasant Grove, UT 84062
(801) 763-5100

DRY CREEK DAM RECONSTRUCTION

OPTION 3

DESIGNED XXX	DATE MM/YYYY	PROJECT NO. PG-186-1703
DRAWN MAS	DATE MM/YYYY	SHEET NO. --- OF XX
CHECKED XXX	DATE MM/YYYY	DRAWING NO. OPTION 3 (2)

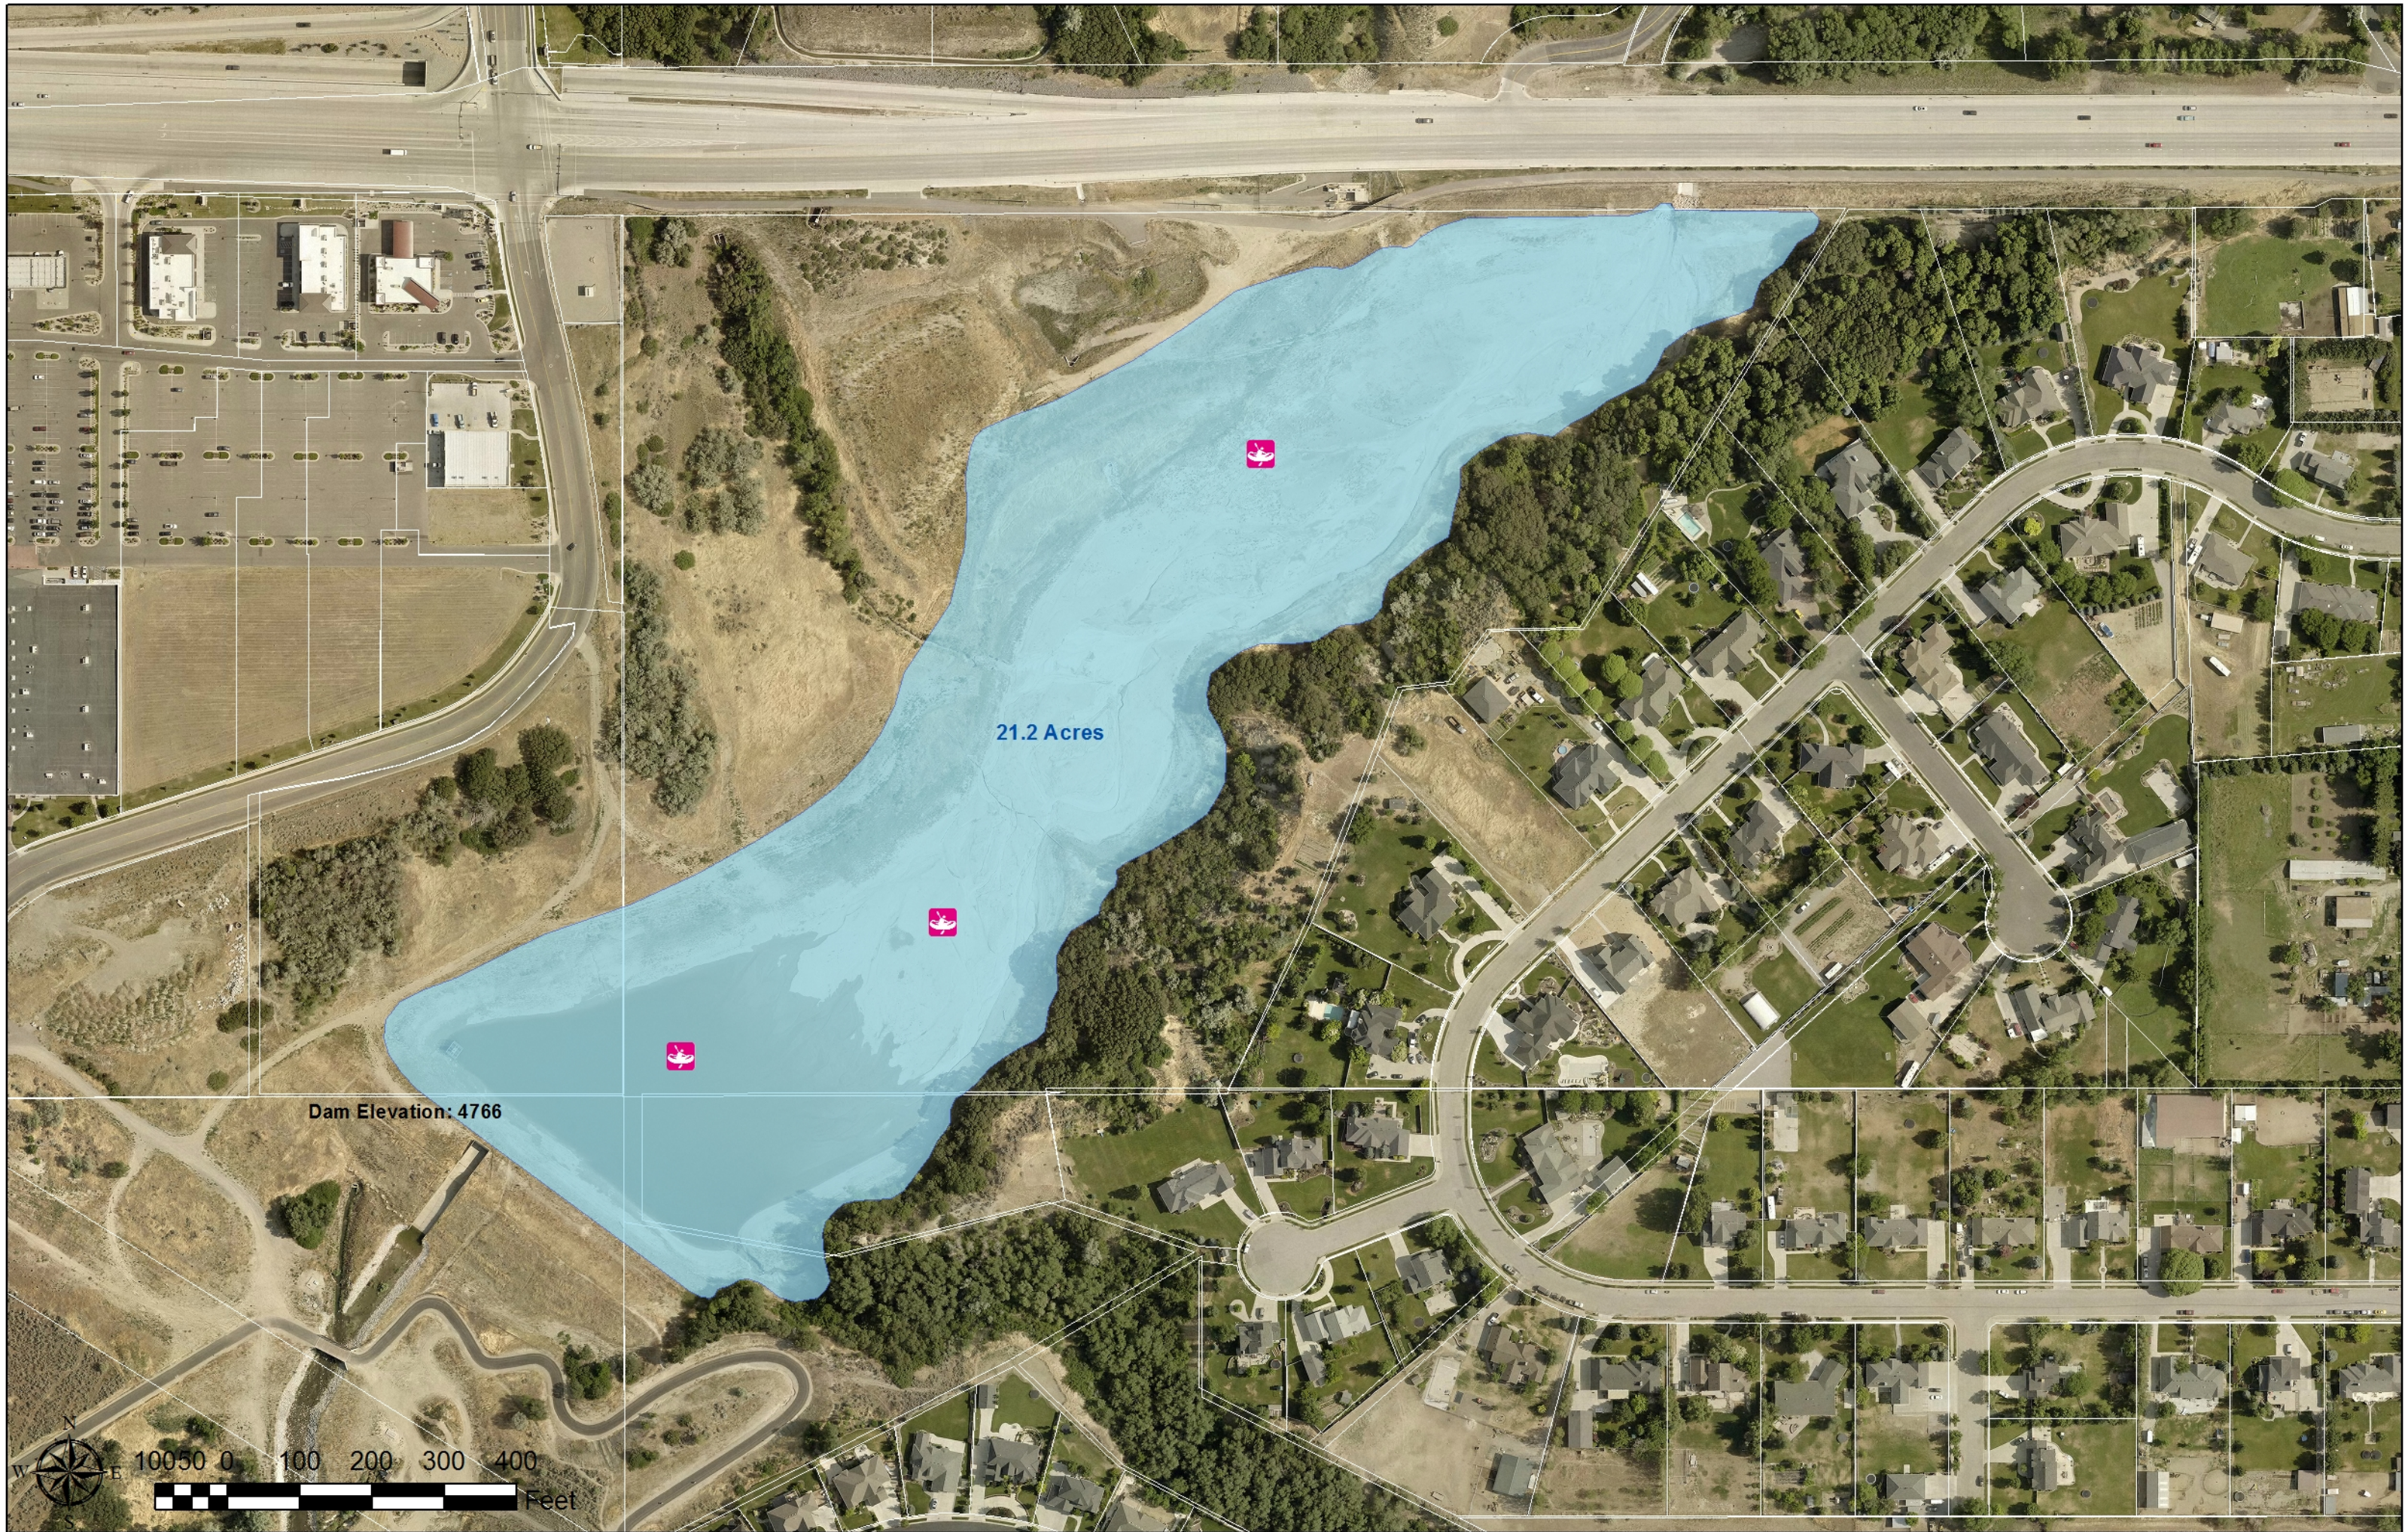

21.2 Acres

Dam Elevation: 4766



DRY CREEK LAKE

SANDY BEACH

GRASS BETWEEN TRAIL AND BEACH

TEN FOOT TRAIL ON THE NORTHWEST

FIVE - 12X12 PAVILIONS WITH PICNIC TABLE

TWO RESTROOMS - ONE WITH A FISH CLEANING STATION

FIXED PIER WITH LAUNCH

GRAVEL NON-MOTORIZED BOAT RAMP

ONE FLOATING DOCK

ONE FIXED PIER

FOUR FOOT TRAIL (ALONG THE SOUTHEAST SIDE)

FENCE WITH MAN-GATES (ALONG THE SOUTHEAST SIDE)

TWO DUMPSTERS

TEN TRASH RECEPTACLES

TWELVE BENCHES AROUND THE LAKE

PARKING INSIDE THE PARK FOR 200 CARS

PARKING FOR ANOTHER 85 CARS ALONG THE ROAD

ROCK INLET CHANNEL

SPLASH WATER FEATURE (FOR AERATION & FUN)